


BASEMENT FOUNDATION PLAN

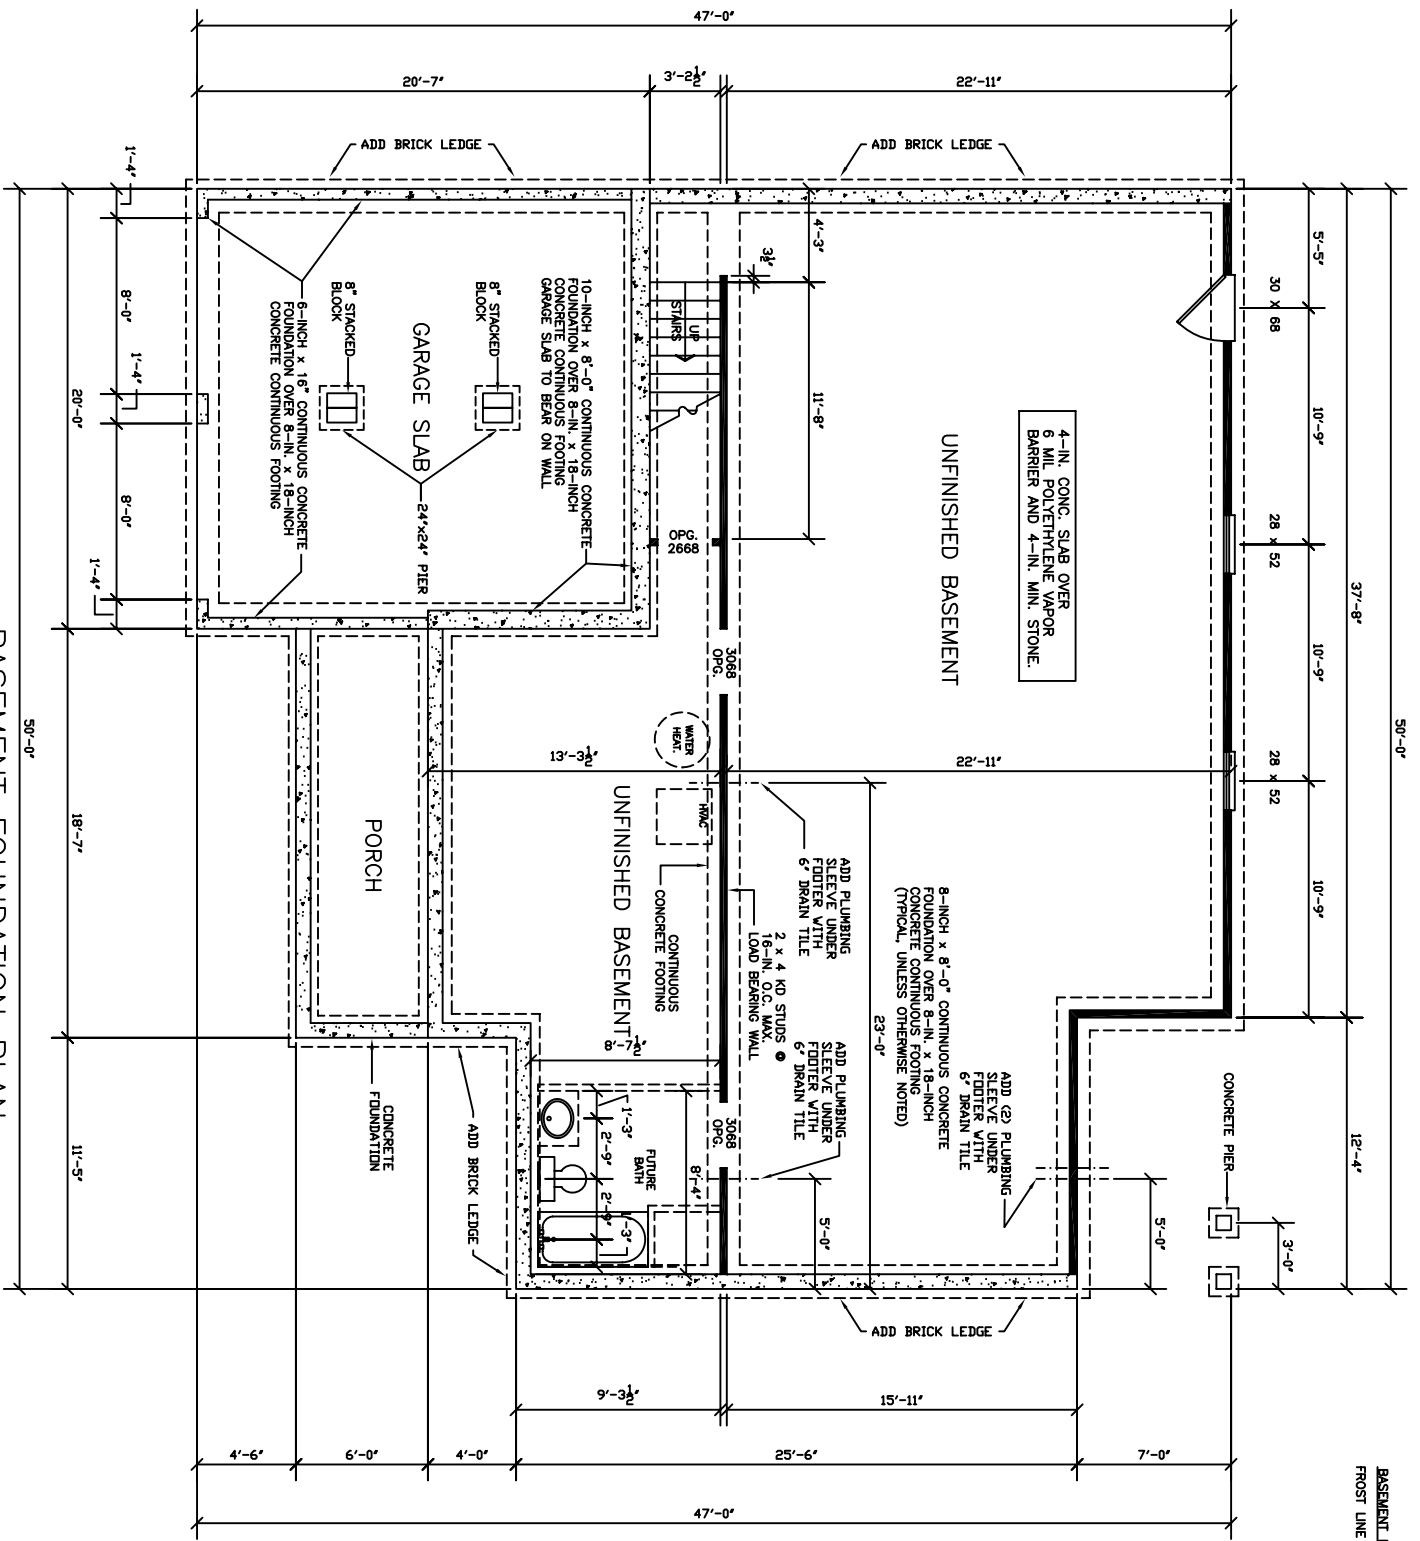

BASEMENT LEVEL NOTES
 FROST LINE DEPTH AT WALKOUT TO BE 18"

DATE: 03/01/05
 SHEET: B-1

THE BARNWELL 1500SF
 CHAPEL WOODS - Lot 12

DESIGNED BY
 FRANK BETZ ASSOCIATES, INC.
 1800 LAKE PARK DRIVE/SUITE 101
 SMYRNA, GEORGIA 30080
 404/431-0888

