



540-890-2970




www.virginia-ridge.com

DESIGNED BY
FRANK BETZ ASSOCIATES, INC.
SMYRNA, GEORGIA 30080
1800 LAKE PARK DRIVE/SUITE 101
404/431-0888

1690SF

THE TATE
CHAPEL WOODS - Lot 10

DATE: 03/01/05
SHEET: B-1

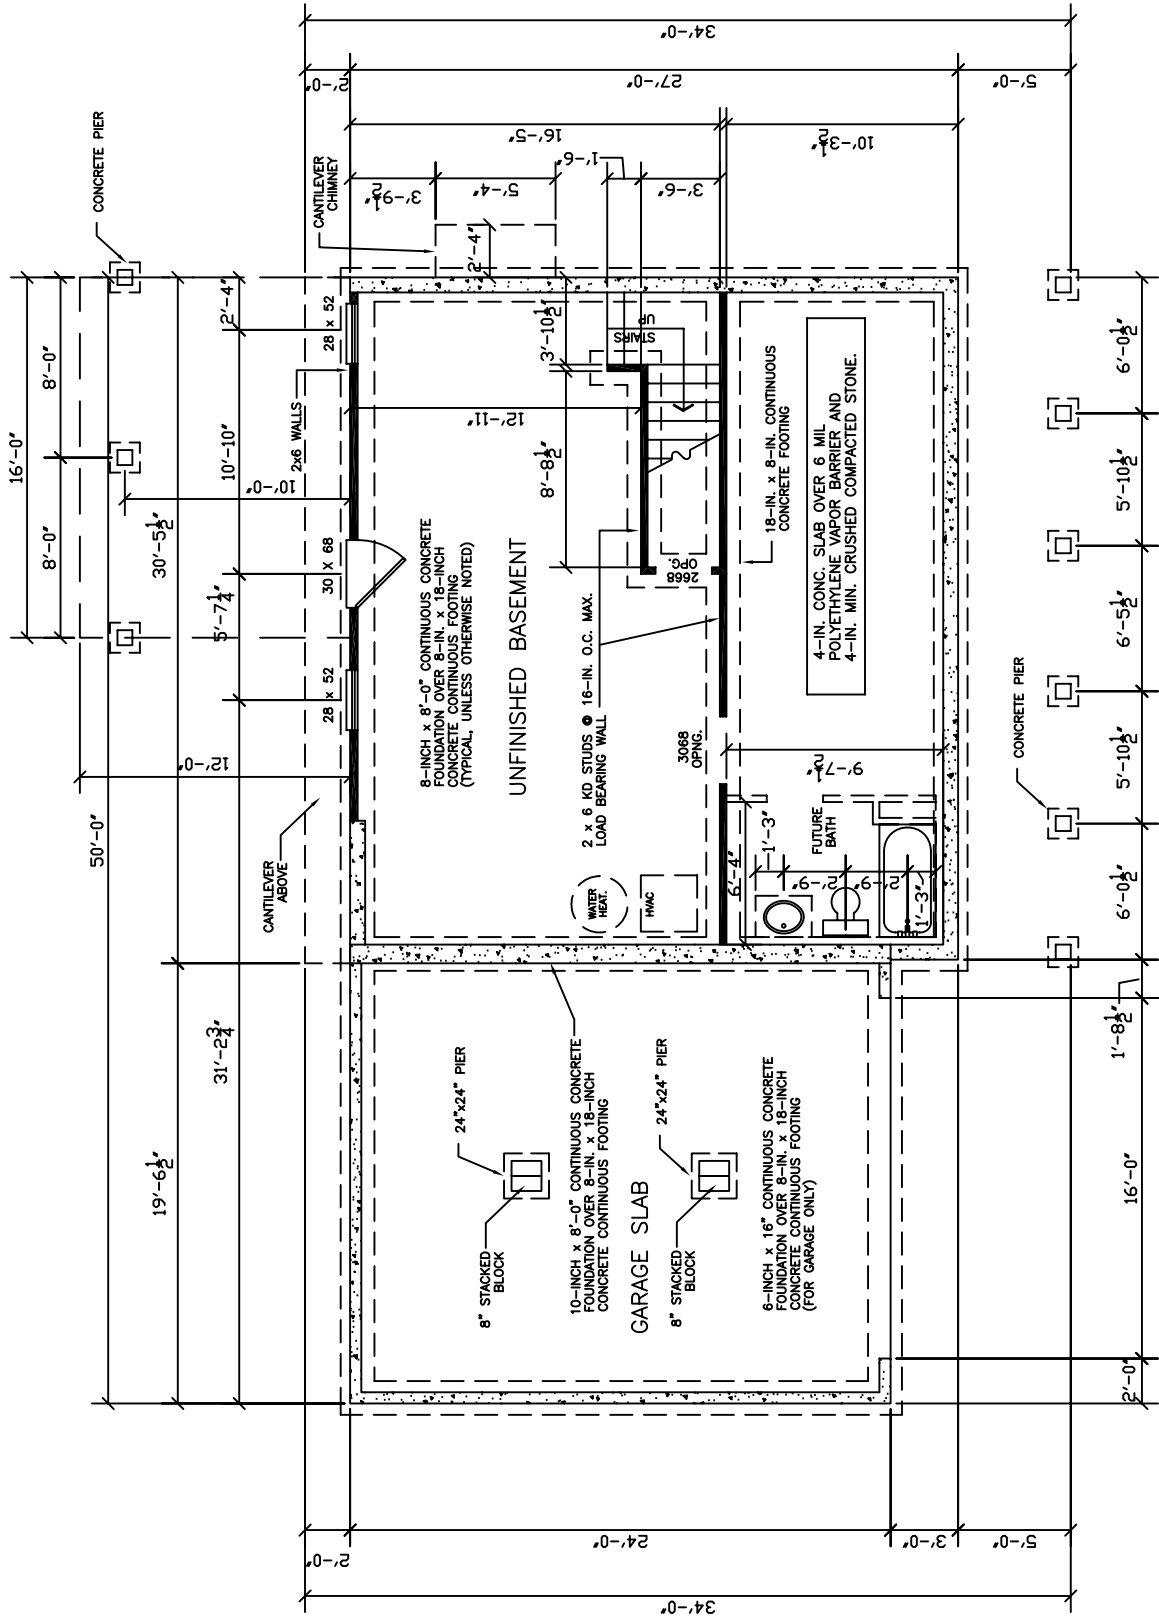

BASEMENT FOUNDATION PLAN