


LIVING LEVEL NOTES:
HEAT PUMP 200 AMP SERVICE

INSULATION:
ATTIC R-30
EXT. WALL R-13
BASEMENT CEILING R-19
ATTIC VENTILATION WITH RIDGE
VENTS AND PERFORATED SOFFIT
VENT

STAIRS
TREADS 10 1/2"
RISER 7 1/2"
WIDTH 36"

MAINTAIN HEAD CLEARANCE OF 8'-9"

HOUSE HEIGHT:
BASEMENT:
FIRST FLOOR:
SECOND FLOOR:

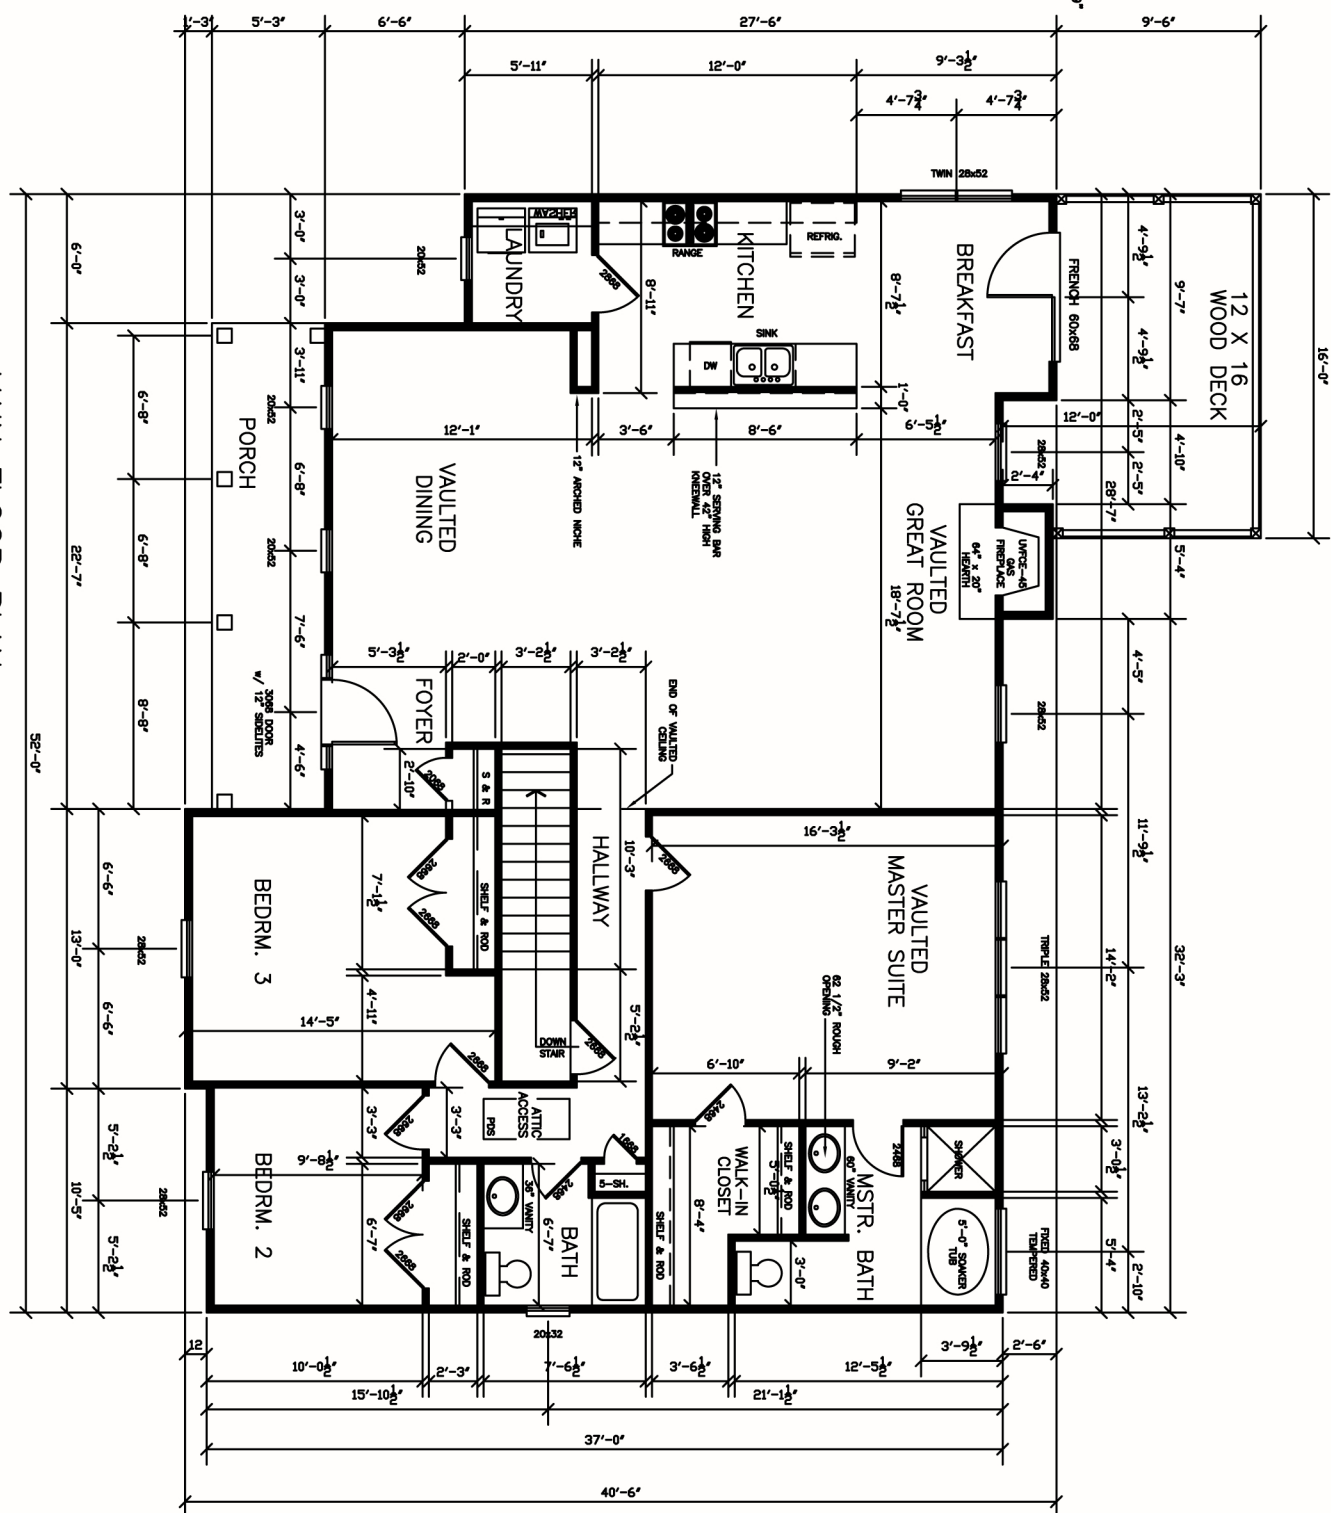

MAIN FLOOR PLAN

THE KINGSLEY 1767SF
Lot 78

DESIGNED BY
FRANK BETZ ASSOCIATES, INC.
1800 LAKE PARK DRIVE/SUITE 101
SMYRNA, GEORGIA 30080
404/431-0888



DATE:
03/01/05
SHEET:
A-1